

Volume Report  
Subgrade vs. Stripped

	Total	Cut	Area		Volume	Comp/Ratio	Cut	Fill	Compact	Export	Change
			Fill	OnGrade							
Building Slab	66,911	1,674	62,373	2,864	28	1.00	14,195	1.15	28	16,324	-16,296
Grading	54,266	9,476	41,043	3,747	354	1.00	4,732	1.15	354	5,442	-5,088
Parking Garage	14,131	13,956	168	7	3,377	1.00	45	1.15	3,377	52	3,325
Regions Total	135,308	25,106	103,584	6,618	3,759		18,972		3,759	21,818	-18,059

Stripping Qtys	Plane Area	Slope Area	Depth	Volume
Topsoil Strip	135,308	136,255	0.500	2,523

Sectional Qtys	Plane Area	Slope Area	Depth	Volume
Bldg Slab	52,514	52,514	1.000	1,945
Conc Pave	14,564	14,565	0.920	496
Conc Pave	1,016	1,020	0.920	35
Conc Pave	6,652	6,654	0.920	227

Conc Sub:	22,232	22,239		758
-----------	--------	--------	--	-----

Court Yard	8,327	8,441	0.500	156
------------	-------	-------	-------	-----

Curb and Gutter	319	365	0.580	8
Curb and Gutter	1,150	1,343	0.580	29
Curb and Gutter	473	537	0.580	12
Curb and Gutter	21	21	0.580	0

Curb Sub:	1,963	2,266		49
-----------	-------	-------	--	----

HD Asphalt	5,719	5,721	1.170	248
------------	-------	-------	-------	-----

LD Asphalt	1,520	1,520	0.920	52
LD Asphalt	1,544	1,544	0.920	53
LD Asphalt	1,432	1,432	0.920	49
LD Asphalt	1,452	1,452	0.920	49

LD Sub:	5,948	5,948		203
---------	-------	-------	--	-----

Pavers	194	195	0.670	5
Pavers	704	704	0.670	17
Pavers	208	208	0.670	5
Pavers	727	727	0.670	18
Pavers	56	56	0.670	1

Pavers Sub:	1,889	1,890		46
-------------	-------	-------	--	----


Topsoil Respread	5,759	5,949	0.330	73
Topsoil Respread	8,672	8,964	0.330	110
Topsoil Respread	609	609	0.330	7
Topsoil Respread	2,158	2,298	0.330	28
Topsoil Respread	2,501	2,528	0.330	31
Topsoil Respread	126	127	0.330	2
Topsoil Respread	1,766	1,779	0.330	22
Topsoil Respread	1,322	1,322	0.330	16
Topsoil Respread	3,591	3,665	0.330	45
Topsoil Respread	103	103	0.330	1

Topsoil Sub:	26,607	27,344		335
--------------	--------	--------	--	-----


Walk CONC	569	569	0.330	7
Walk CONC	1,139	1,140	0.330	14
Walk CONC	1,733	1,733	0.330	21
Walk CONC	320	321	0.330	4

Walk Sub:	3,761	3,763		46
-----------	-------	-------	--	----

Sectional Qtys	Plane Area	Slope Area	Depth	Volume
Walk CONC	5,677	5,684	0.330	69
Walk CONC	433	433	0.330	5
Walk Sub:	6,110	6,117		74
Total Walk Sub:	9,871	9,880		120
Sectional Total	135,070	136,243		3,860

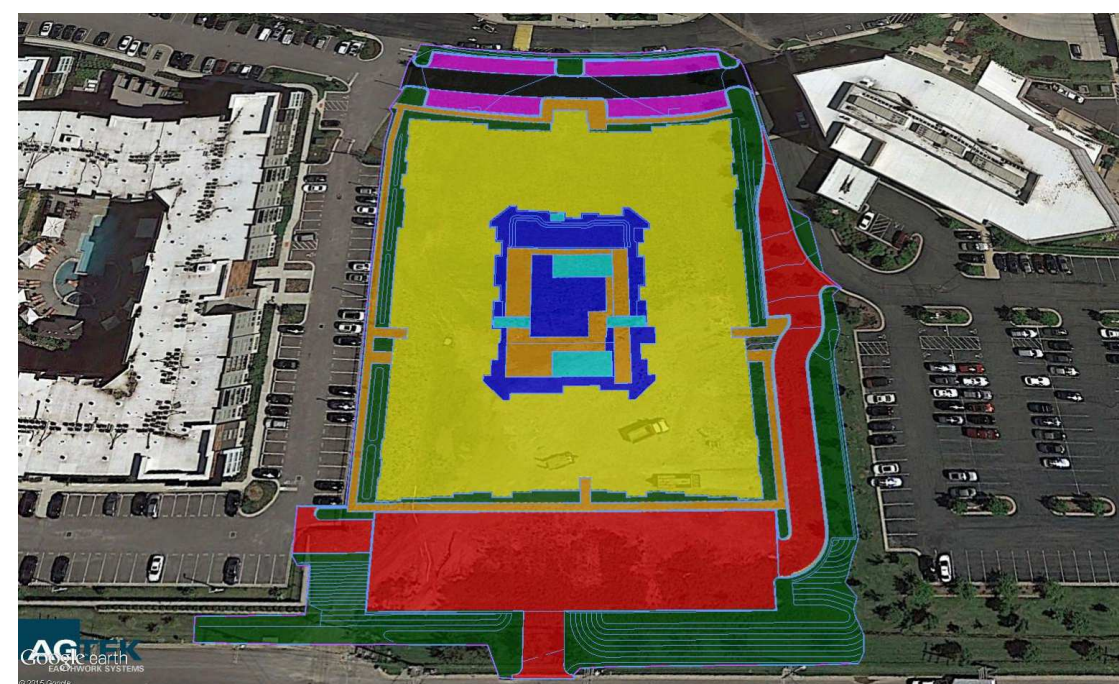

2,873 Cubic Yards

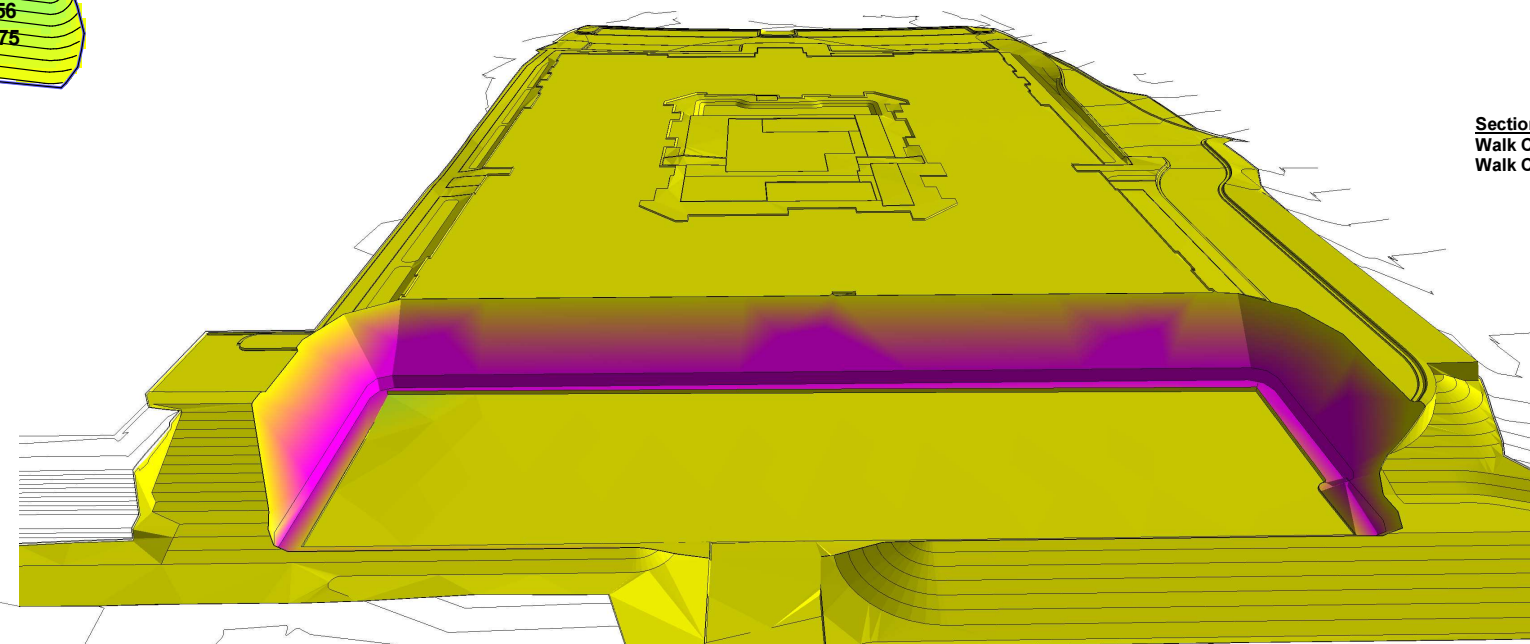

77 Cubic Yards

